


EXISTING BRIDGE TYPICAL SECTION

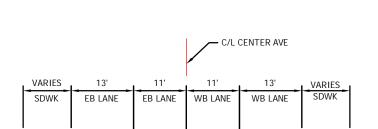


EXISTING 4-LANE TYPICAL SECTION

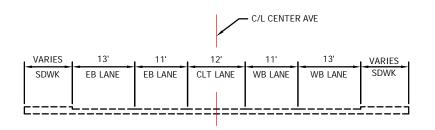


EXISTING 5-LANE TYPICAL SECTION

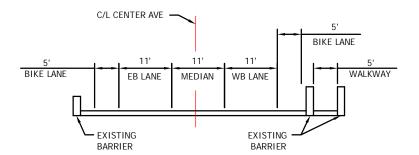


PROPOSED BRIDGE TYPICAL SECTION

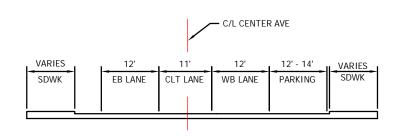

PROPOSED 3-LANE TYPICAL SECTION W/PARKING

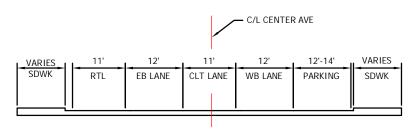

PROPOSED 3-LANE TYPICAL SECTION W/PARKING & RIGHT TURN I ANF

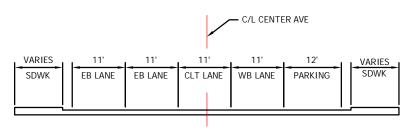

PROPOSED 4-LANE TYPICAL SECTION W/PARKING

ALTERNATIVE DEVELOPMENT B - CONSTRUCTION NOTES:

RE-STRIPING CENTER AVENUE ACROSS THE RED RIVER BRIDGE THEN MILL AND OVERLAY AND RE-STRIPING FROM 4TH STREET TO 8TH STREET AS A 3-LANE FACILITY WITH SHARED USE THRU/BIKE LANES AND ON-STREET PARKING ALONG THE NORTH SIDE OF CENTER AVE. THE 2-LANE SECTION ACROSS THE BRIDGE WILL BE ONE EASTBOUND THROUGH LANE AND ONE WESTBOUND THROUGH LANE WITH DEDICATED BIKE LANES AND A STRIPED MEDIAN. THE STRIPED MEDIAN WILL BECOME AN EASTBOUND LEFT TURN LANE AT 4TH STREET. EAST OF 4TH STREET THE 3-LANE SECTION WILL BE ONE LANE IN EACH DIRECTION WITH A CENTER LEFT TURN LANE. THE BIKE LANES WILL END AT 7TH STREET.

END BIKE LANES AT 7TH STREET WITH SIGNAGE TO GO NORTH ON 7TH STREET. NOTE: A BICYCLE RIDING IN THE ROADWAY - EVEN IN A BIKE LANE - WISHING TO TAKE A LEFT TURN SHOULD DO SO IN THE CENTER LEFT TURN LANE TO TURN NORTH, EVEN WITHOUT A SIGNAL THEY WOULD NEED TO FOLLOW THE SAME RULES OF THE ROADWAY AND TURN LEFT IN THE CENTER LEFT TURN LANE AND YIELD TO ON-COMING TRAFFIC.

MODIFY RAILING ON SOUTH SIDE OF BRIDGE TO MEET MINIMUM HEIGHT REQUIREMENTS

NO REALIGNMENT OF 4TH STREET

ADD AN EASTBOUND RIGHT TURN LANE AT THE 5TH STREET INTERSECTION. THE LENGTH OF THIS TURN LANE IS YET TO BE DETERMINED. THE CITY OF MOORHEAD IS PLANNING TO COLLECT VIDEO TO SHOW QUEUING DATA WHEN A TRAIN IS DESENT.

BETWEEN 7TH AND 8TH STREET: CENTER LEFT TURN LANE. ONE THROUGH LANE IN THE WESTBOUND DIRECTION. ONE THROUGH LANE AND ONE SHARED RIGHT TURN/THROUGH LANE IN THE EASTBOUND DIRECTION. EAST OF THE 8TH STREET INTERSECTION, THE OUTSIDE WESTBOUND THROUGH LANE WOULD BECOME A DROP RIGHT TURN LANE TO GO NORTH AT 8TH STREET. ADD ON-STREET PARALLEL PARKING ALONG THE NORTH SIDE OF CENTER AVENUE.

LOOK TO IDENTIFY ANY OTHER LOCATIONS WHERE ON-STREET PARKING IS FEASIBLE (I.E. - POSSIBLY BETWEEN 6TH AND 7TH STREET). DIAGONAL PARKING CANNOT BE CONSIDERED ALONG THE CENTER AVENUE CORRIDOR AS IT DOES NOT MEET STATE-AID STANDARDS.

FIX THE TWO JOGS IN THE CENTER AVENUE ALIGNMENT EAST OF THE 4TH STREET INTERSECTION AND AT 6TH STREET. THIS ALIGNMENT SHIFT CAN EASILY BE CORRECTED BECAUSE OF THE TRANSITION FROM A 4-LANE TO 3-LANE SECTION.

REMOVE THE BUS PULL OUT ALONG THE NORTH SIDE OF CENTER AVENUE AS IT IS NOT DESIRED BY TRANSIT. THIS WOULD PULL THE SIDEWALK AND CURB LINE TO THE SOUTH AT THIS LOCATION.



CITY OF MOORHEAD, MN

CENTER AVENUE COORIDOR STUDY

DATE: 2017-08-09

PROJ. NO.: 193803913

FIGURE: DRAFT B-1







CITY OF MOORHEAD, MN

CENTER AVENUE COORIDOR STUDY

DATE: 2017-08-09 PROJ. NO.: 193803913

FIGURE: DRAFT B-2



PROPOSED ROADWAY

(MILL & OVERLAY)




SHOULDER CURB/BARRIER

EXISTING MANHOLE OR CATCH BASIN EXISTING TRAFFIC SIGNAL SYSTEM

PROPOSED CURB & GUTTER ==== EXISTING CURB & GUTTER

POINT OF ACCESS

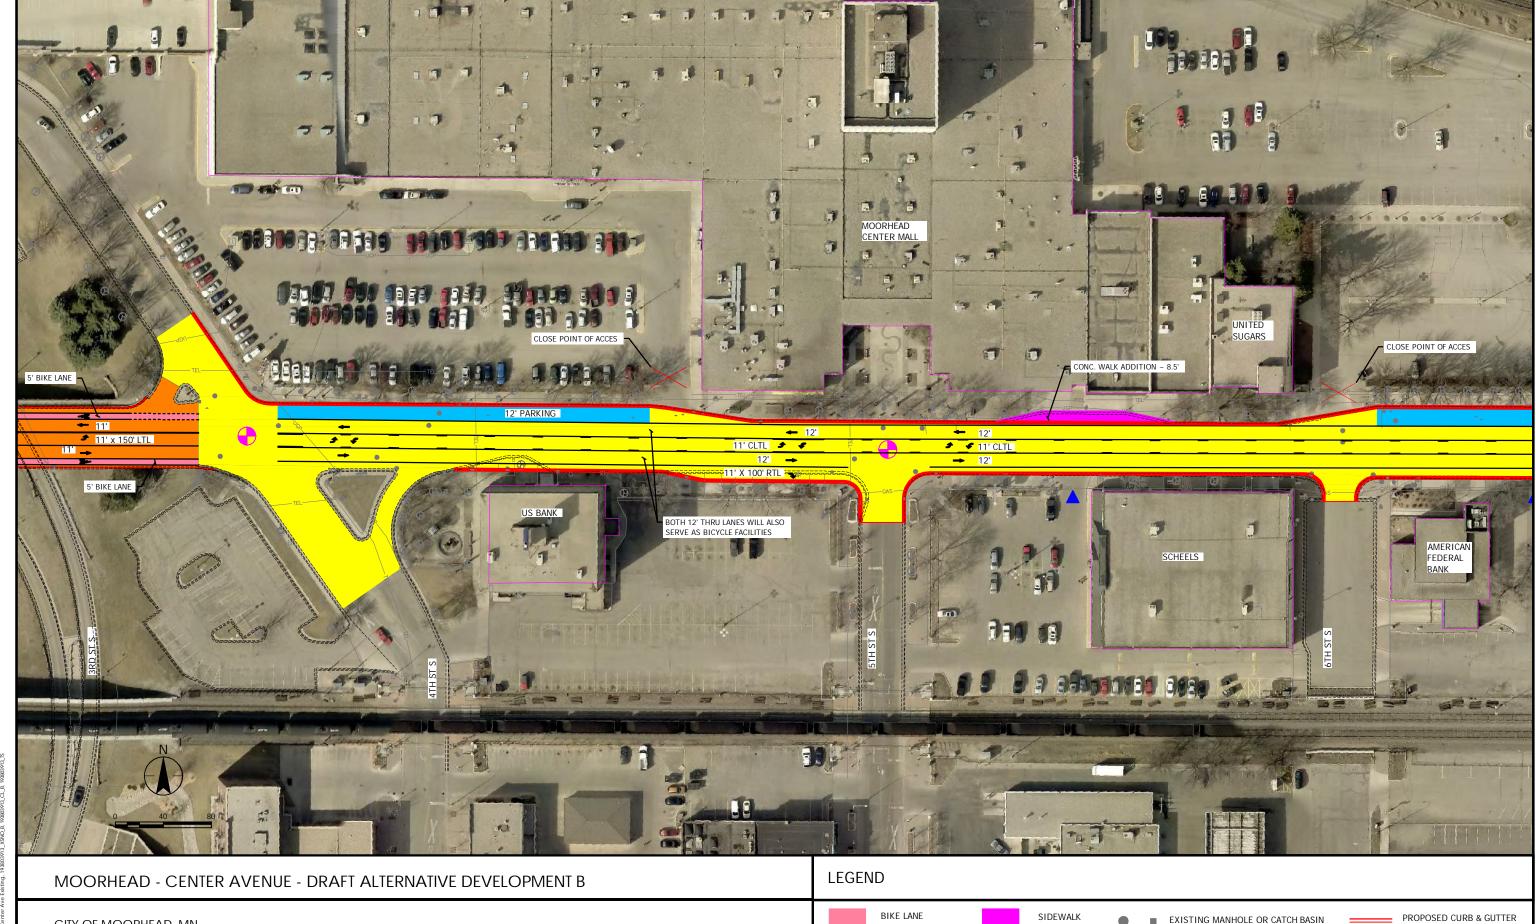

Stantec

BRIDGE (EXISTING)

PROPOSED ROADWAY

(MILL & OVERLAY)

SHOULDER

CURB/BARRIER

EXISTING MANHOLE OR CATCH BASIN

EXISTING TRAFFIC SIGNAL SYSTEM

POINT OF ACCESS

==== EXISTING CURB & GUTTER


CITY OF MOORHEAD, MN

DATE: 2017-08-09

CENTER AVENUE COORIDOR STUDY

PROJ. NO.: 193803913

FIGURE: DRAFT B-3

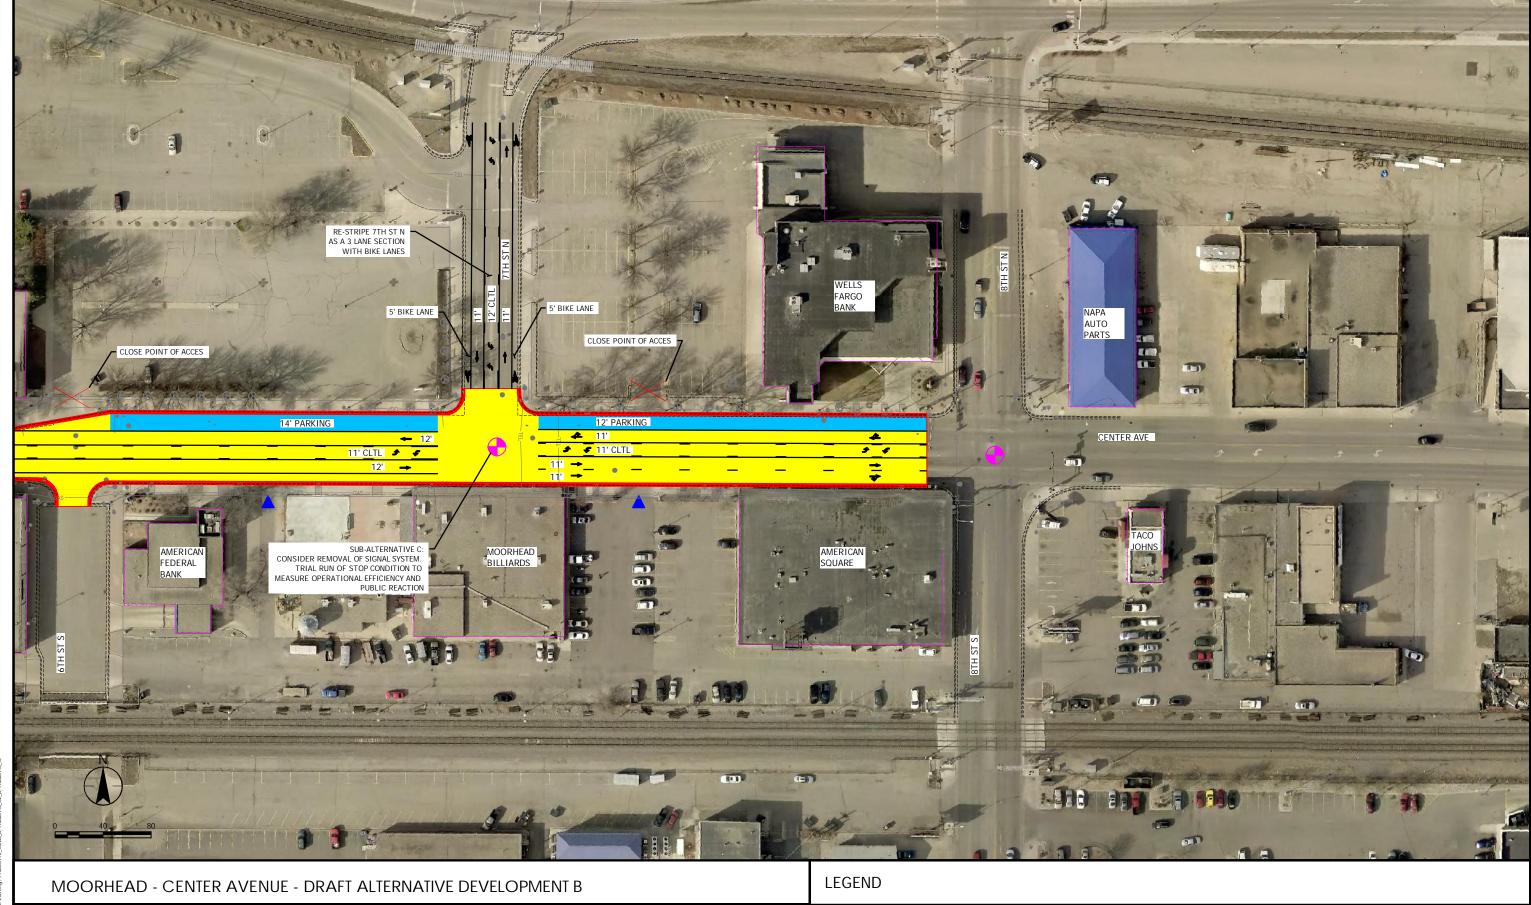

CITY OF MOORHEAD, MN

CENTER AVENUE COORIDOR STUDY

DATE: 2017-08-09

PROJ. NO.: 193803913

FIGURE: DRAFT B-4





BIKE LANE

PROPOSED ROADWAY

(MILL & OVERLAY)

SHOULDER CURB/BARRIER

SIDEWALK

EXISTING MANHOLE OR CATCH BASIN EXISTING TRAFFIC SIGNAL SYSTEM

PROPOSED CURB & GUTTER ==== EXISTING CURB & GUTTER

POINT OF ACCESS