


H:\Fargo\JBN\6000\6019\15_6019_077\CAD\Plans\03_OVERALL PLAN\SOIL BORING LOCATIONS.dwg-3/7/2018 10:05 AM (thengell)

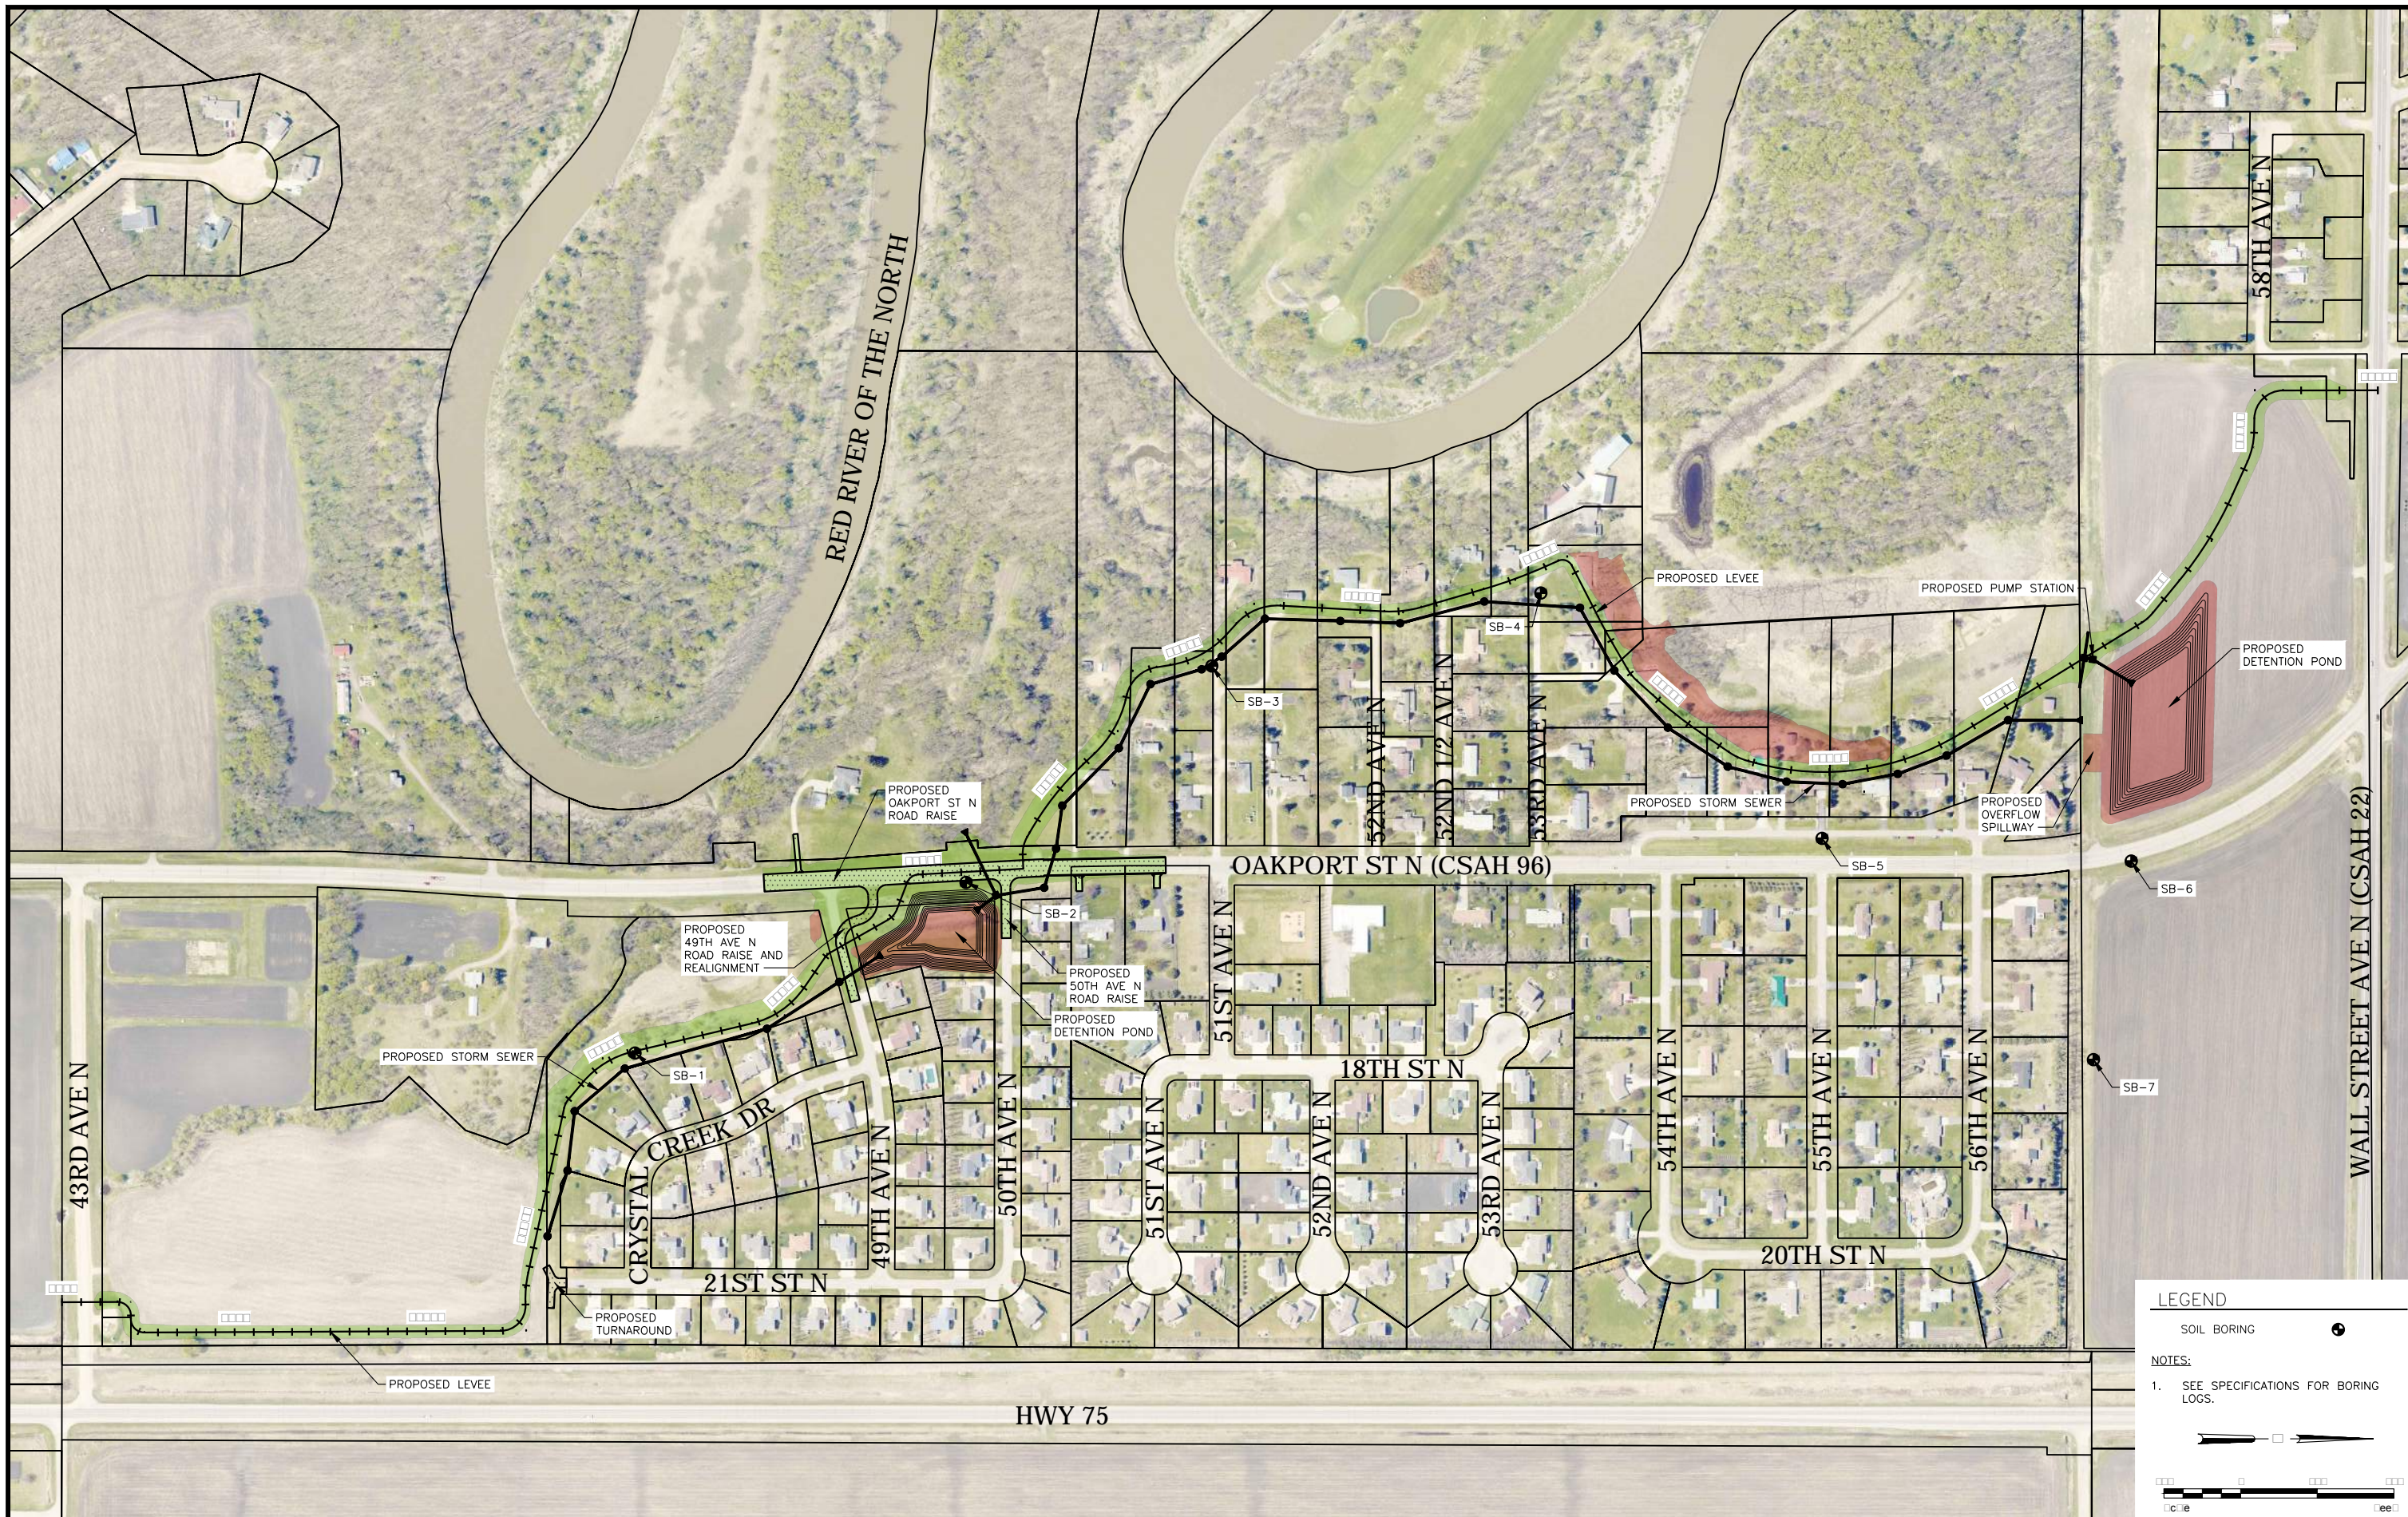

LEGEND

SOIL BORING

NOTES:

1. SEE SPECIFICATIONS FOR BORING LOGS.

0' 10' 20' 30' 40' 50'

No.	Revision	Date	By

PRELIMINARY
Not for Construction



Fargo
P: 701.237.5065
F: 701.237.5101

Drawn by JPH
Date 7-17-18
Checked by MPL
Scale AS SHOWN

NORTH MOORHEAD FMP
CITY OF MOORHEAD
MOORHEAD, MINNESOTA

OVERALL PLAN SOIL BORING LOCATIONS
PROJECT NO. 6019-077

SHEET
3 of ----