


NEIGHBORHOOD PARK WADING POOLS

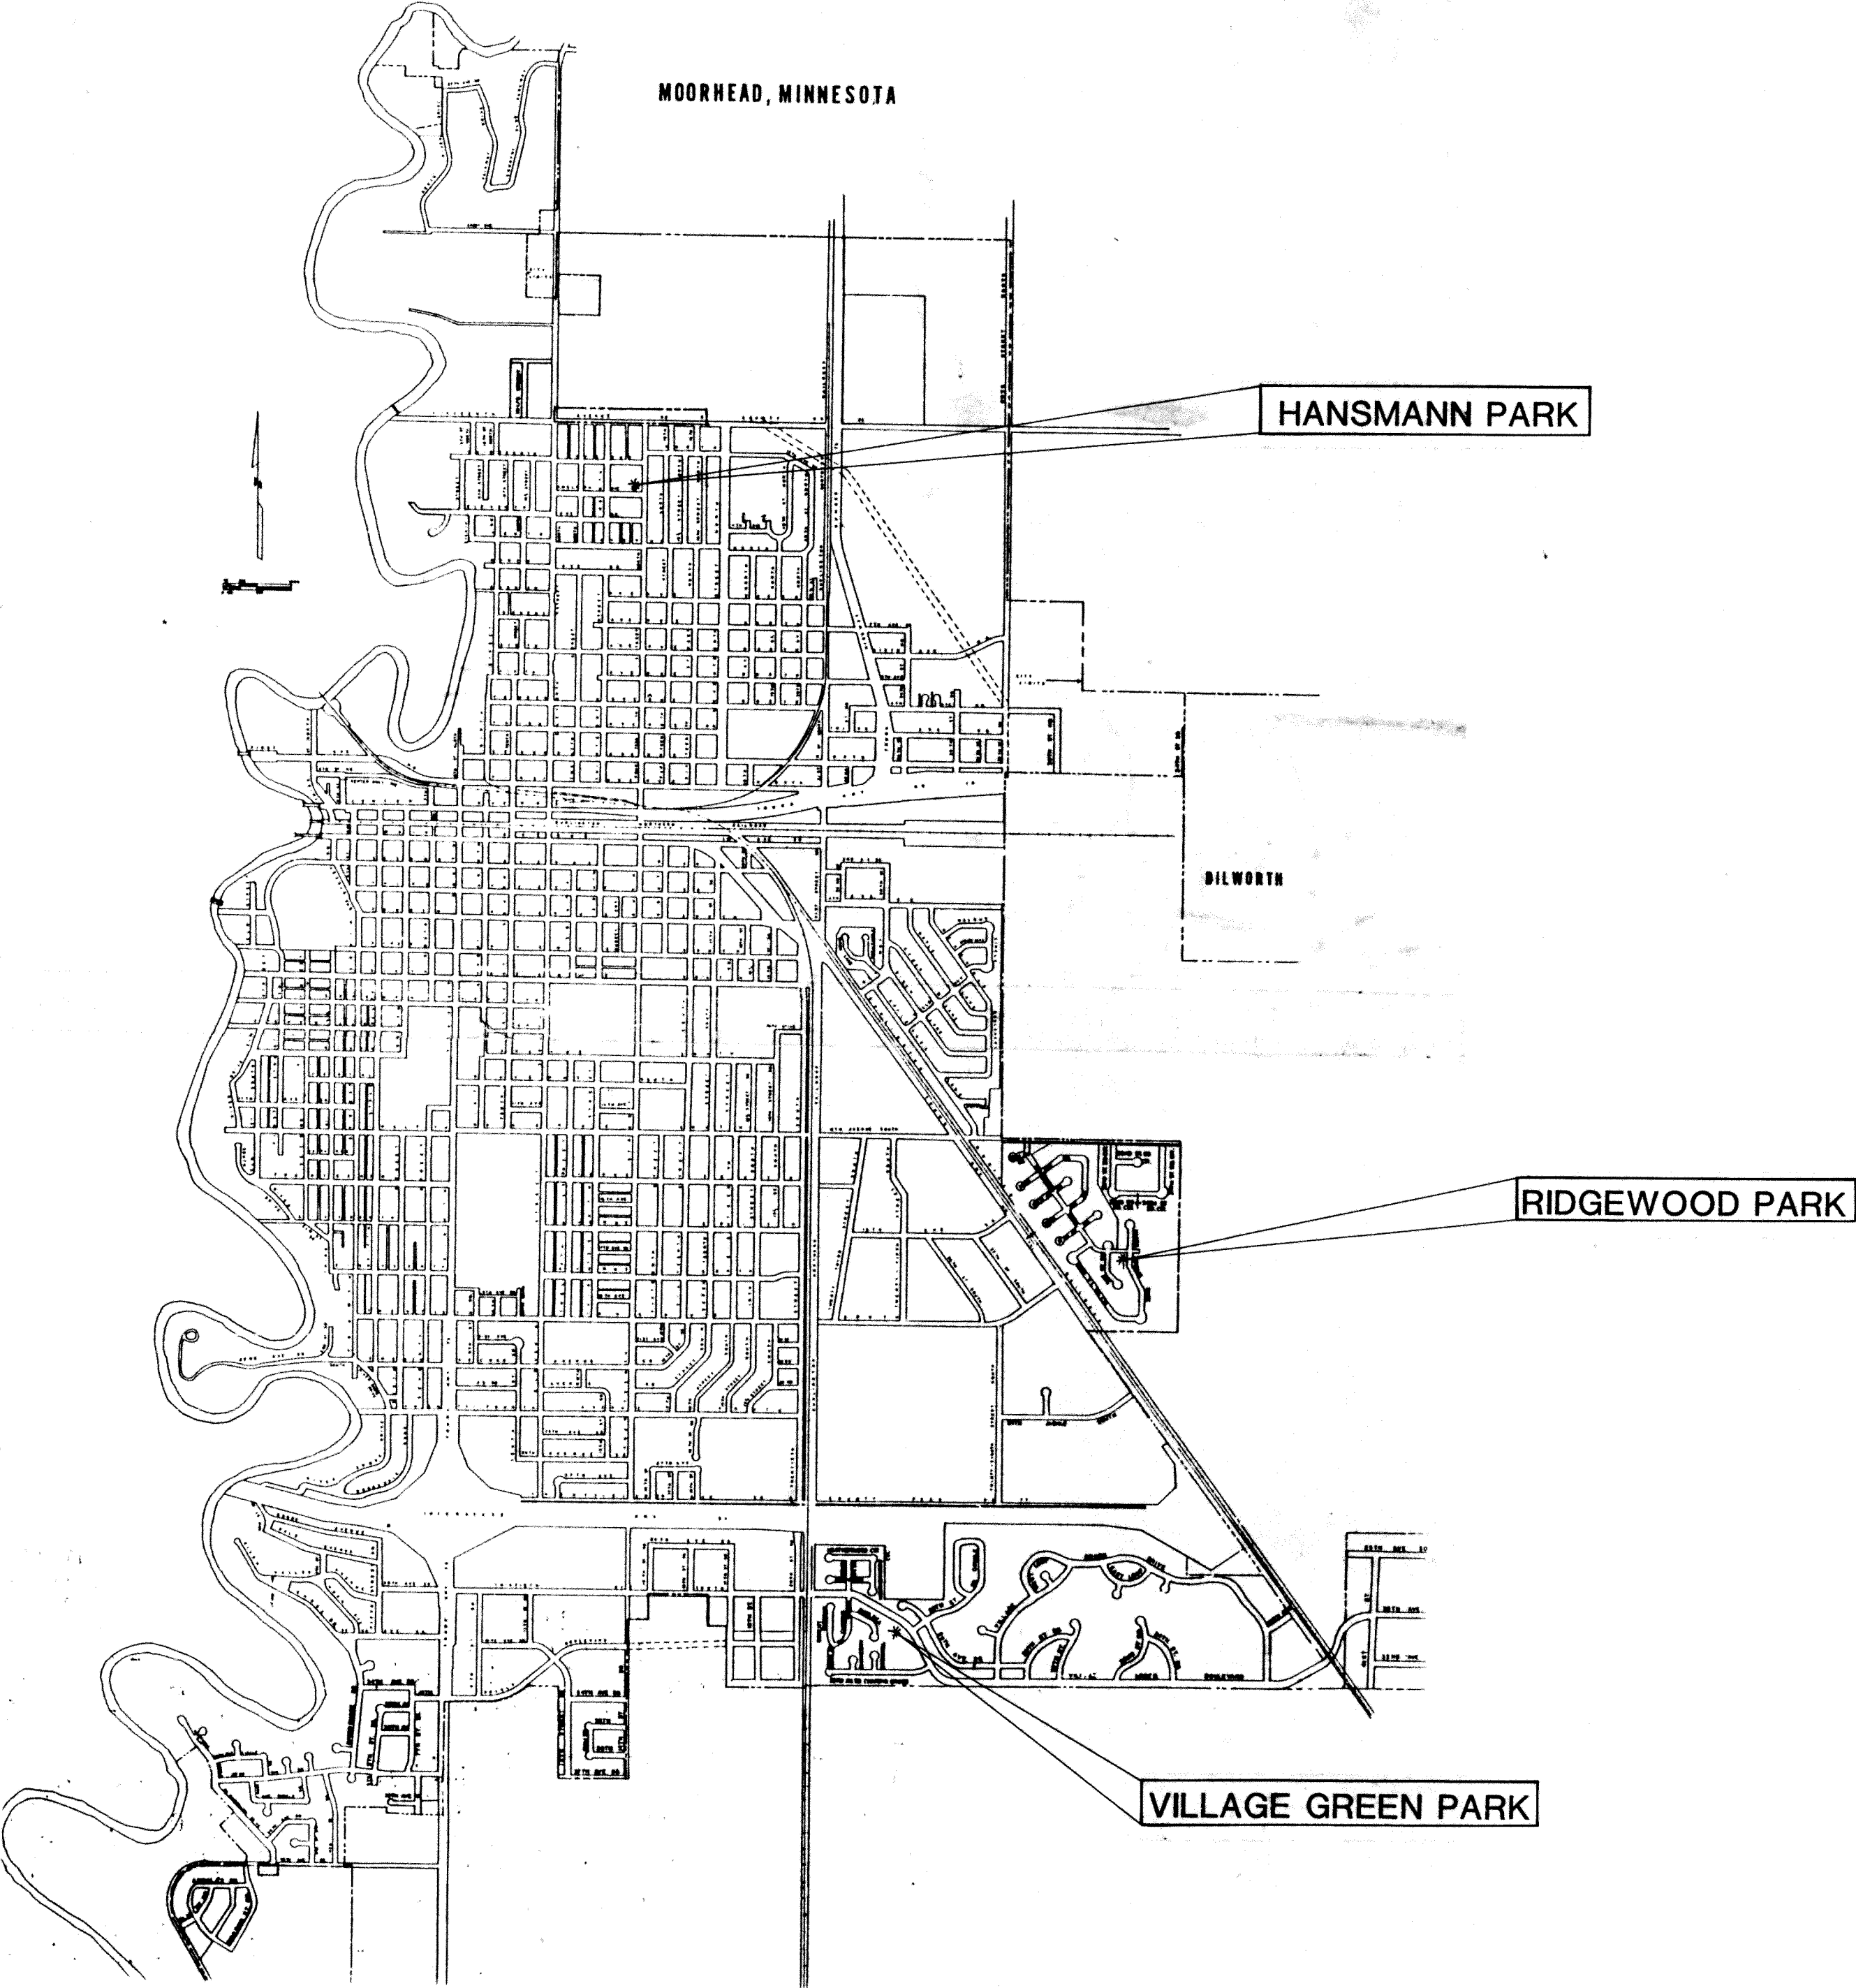

DEPARTMENT CHECKLIST

PROPERTY ADDRESS: Park District

PROJECT DESCRIPTION: pools

OWNER: Neighborhood Parks ADDRESS: _____

CONTACT PERSON: _____ PHONE #: _____

DATE PLAN REC'D: 3-2-89 DATE PERMIT ISSUED: _____

DATE APPROVED 3-8-89 BY RD

BUILDING CODES/ZONING _____

PLUMBING/HEATING _____

FIRE PREVENTION _____

ENVIRONMENTAL HEALTH _____

PUBLIC WORKS checked 3/8/89

PUBLIC SERVICE _____

PLANNING _____

SANITATION _____



COUNCIL MEMBERS


- MORRIS L. LANNING, MAYOR
- MARTIN PINKNEY
- JOHN MOEN
- BARBARA SIPSON
- BRIAN ARETT
- MARK VOXLAND
- KEVIN GOODNO
- MILLIE MACLEOD
- VERN OVERBY

PARK ADVISORY BOARD MEMBERS

- DONNA JEAN SULLIVAN, CHAIRPERSON
- JOEL JOHNSON
- BILL NEAR
- VERN OVERBY

STAFF MEMBERS

- H.D. ODDEN
SUPERINTENDENT OF PARKS AND RECREATION
- BOB FOGEL
DIRECTOR OF PARK MAINTENANCE
- JON BUCKELLEW
DIRECTOR OF RECREATION
- JERRY SORENSON
DIRECTOR OF ADMINISTRATIVE SERVICES

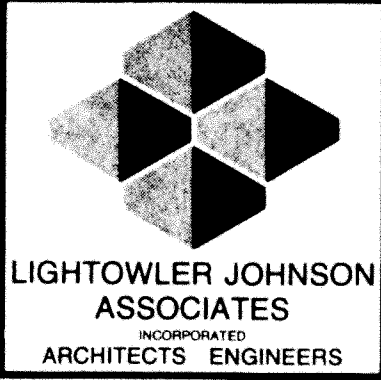

FARGO, NORTH DAKOTA

NEIGHBORHOOD PARKS
WADING POOLS
MOORHEAD, MN

DRAWN BY: AR

CHECKED BY: GG

DATE: 2-13-89


PROJECT NO: 8860

REVISIONS:

25

TITLE SHEET

SHEET NO: 1

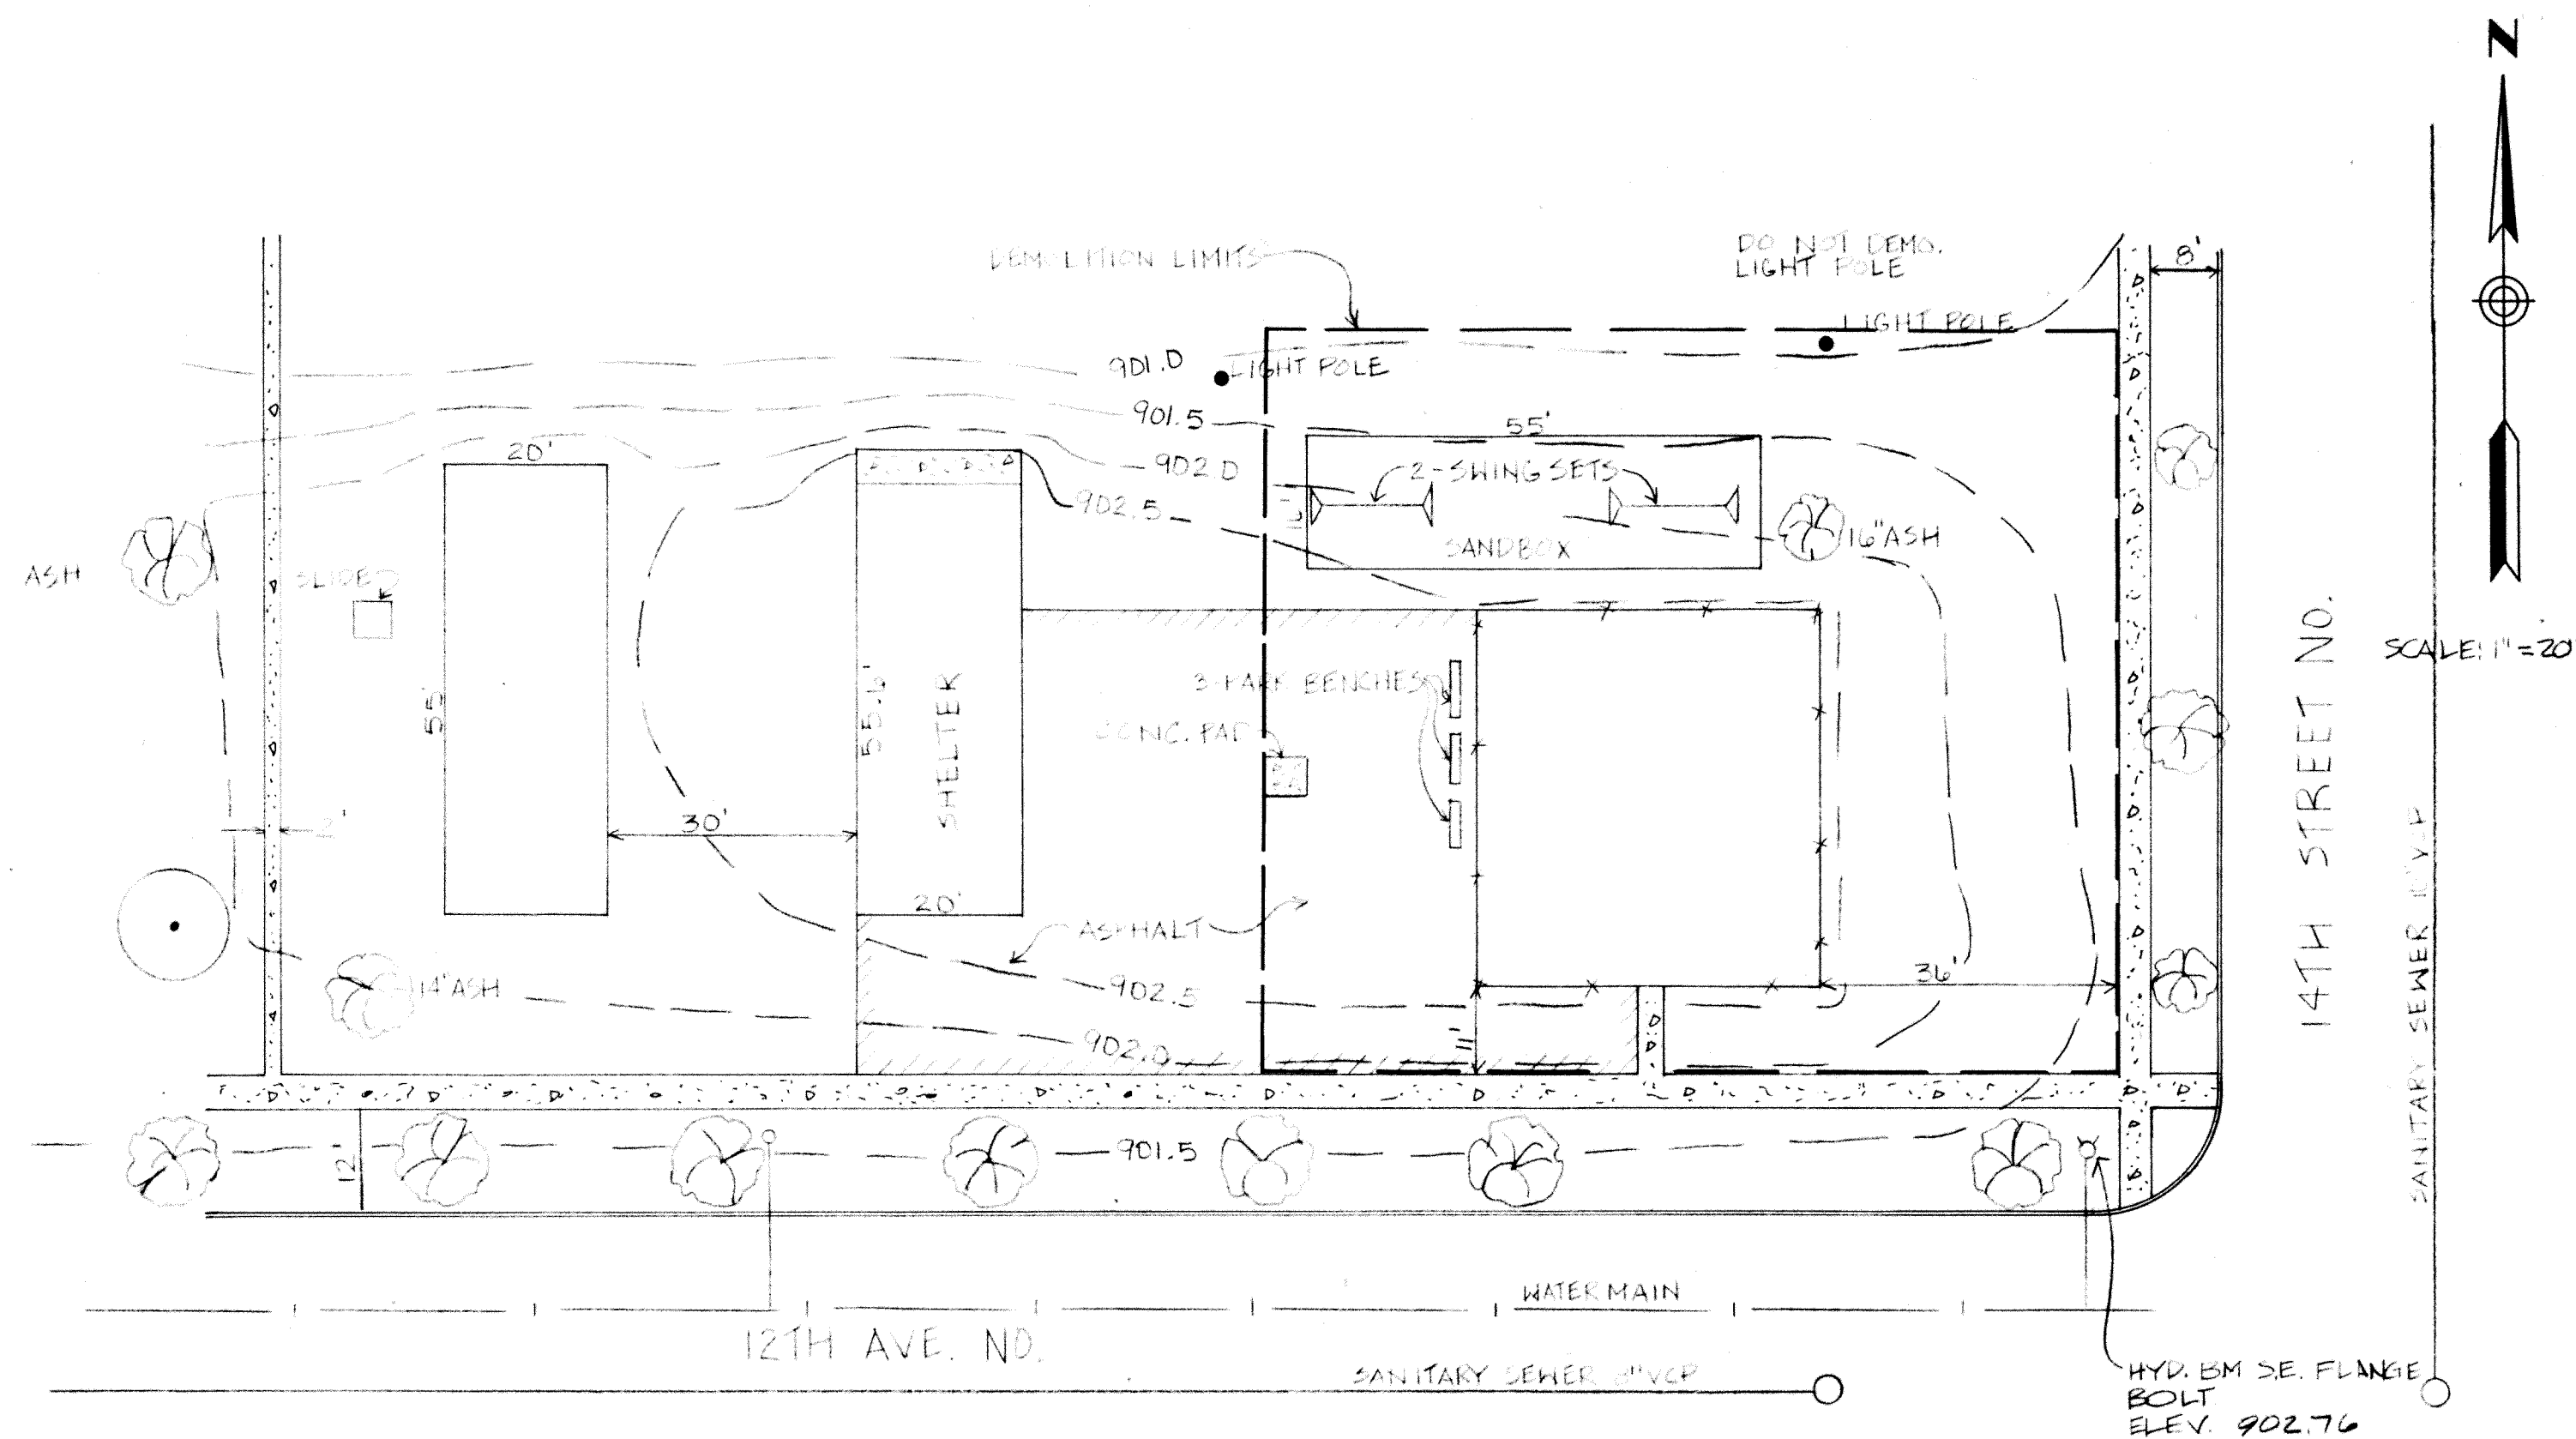




STEEL SIDEWALL
NO SCALE

POOL SIDEWALL
NO SCALE

BRACE ASSEMBLY
NO SCALE

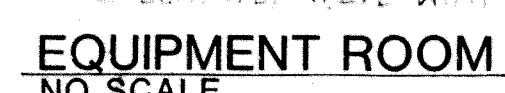

NOTE :

1. POOL CONTRACTOR SHALL BE RESPONSIBLE FOR FINAL CONNECTIONS TO WATER SUPPLY AND ELECTRICAL SERVICE TO BE BROUGHT TO POOL EQUIPMENT ROOM BY BUILDING CONTRACTOR.
2. POOL CONTRACTOR SHALL COORDINATE WORK WITH BUILDING CONTRACTOR FOR FLOOR PENETRATIONS OF PIPE AND ELECTRICAL OUTLET AND SERVICE CONNECTIONS.
3. POOL CONTRACTOR SHALL PROVIDE AND INSTALL COMBINATION MOTOR STARTER WITH START/STOP CONTROLS FOR RECIRCULATING PUMP.
4. BUILDING CONTRACTOR SHALL BE RESPONSIBLE FOR PROVIDING POWER TO RECIRCULATING PUMP CONTROLLER, GENERAL LIGHTING AND TWO RECEPTACLES FOR THE PERISTALTIC PUMPS AND A ONE INCH WATER SUPPLY AS LOCATED BY THE POOL CONTRACTOR.



DRAIN OUTLET
NOSCALE



SURFACE SKIMMER W/ EQUALIZER LINE
NO SCALE



EYEBALL RETURN
NO SCALE



BULLNOSE COPING
NO SCALE

