


LEGEND	
	BITUMINOUS MILL & OVERLAY
	BRIDGE (EXISTING)
	EXISTING CURB & GUTTER
	EXISTING MANHOLE OR CATCH BASIN
	EXISTING TRAFFIC SIGNAL SYSTEM
	POINT OF ACCESS

ALTERNATIVE DEVELOPMENT C - CONSTRUCTION NOTES:
MILL AND OVERLAY ALONG WITH RE-STRIPING THE CENTER AVENUE BRIDGE, THE BRIDGE WILL BE RE-STRIPED TO ONE TRAVEL LANE IN EACH DIRECTION, DESIGNATED BIKE LANES IN EACH DIRECTION AND A STRIPED MEDIAN. THE STRIPED MEDIAN WILL BECOME AN EASTBOUND TO NORTHBOUND LEFT TURN LANE AT 4TH STREET.
ADA COMPLIANCE ENHANCEMENTS AND PEDESTRIAN IMPROVEMENTS
MODIFY RAILING ON SOUTH SIDE OF BRIDGE TO MEET MINIMUM HEIGHT REQUIREMENTS

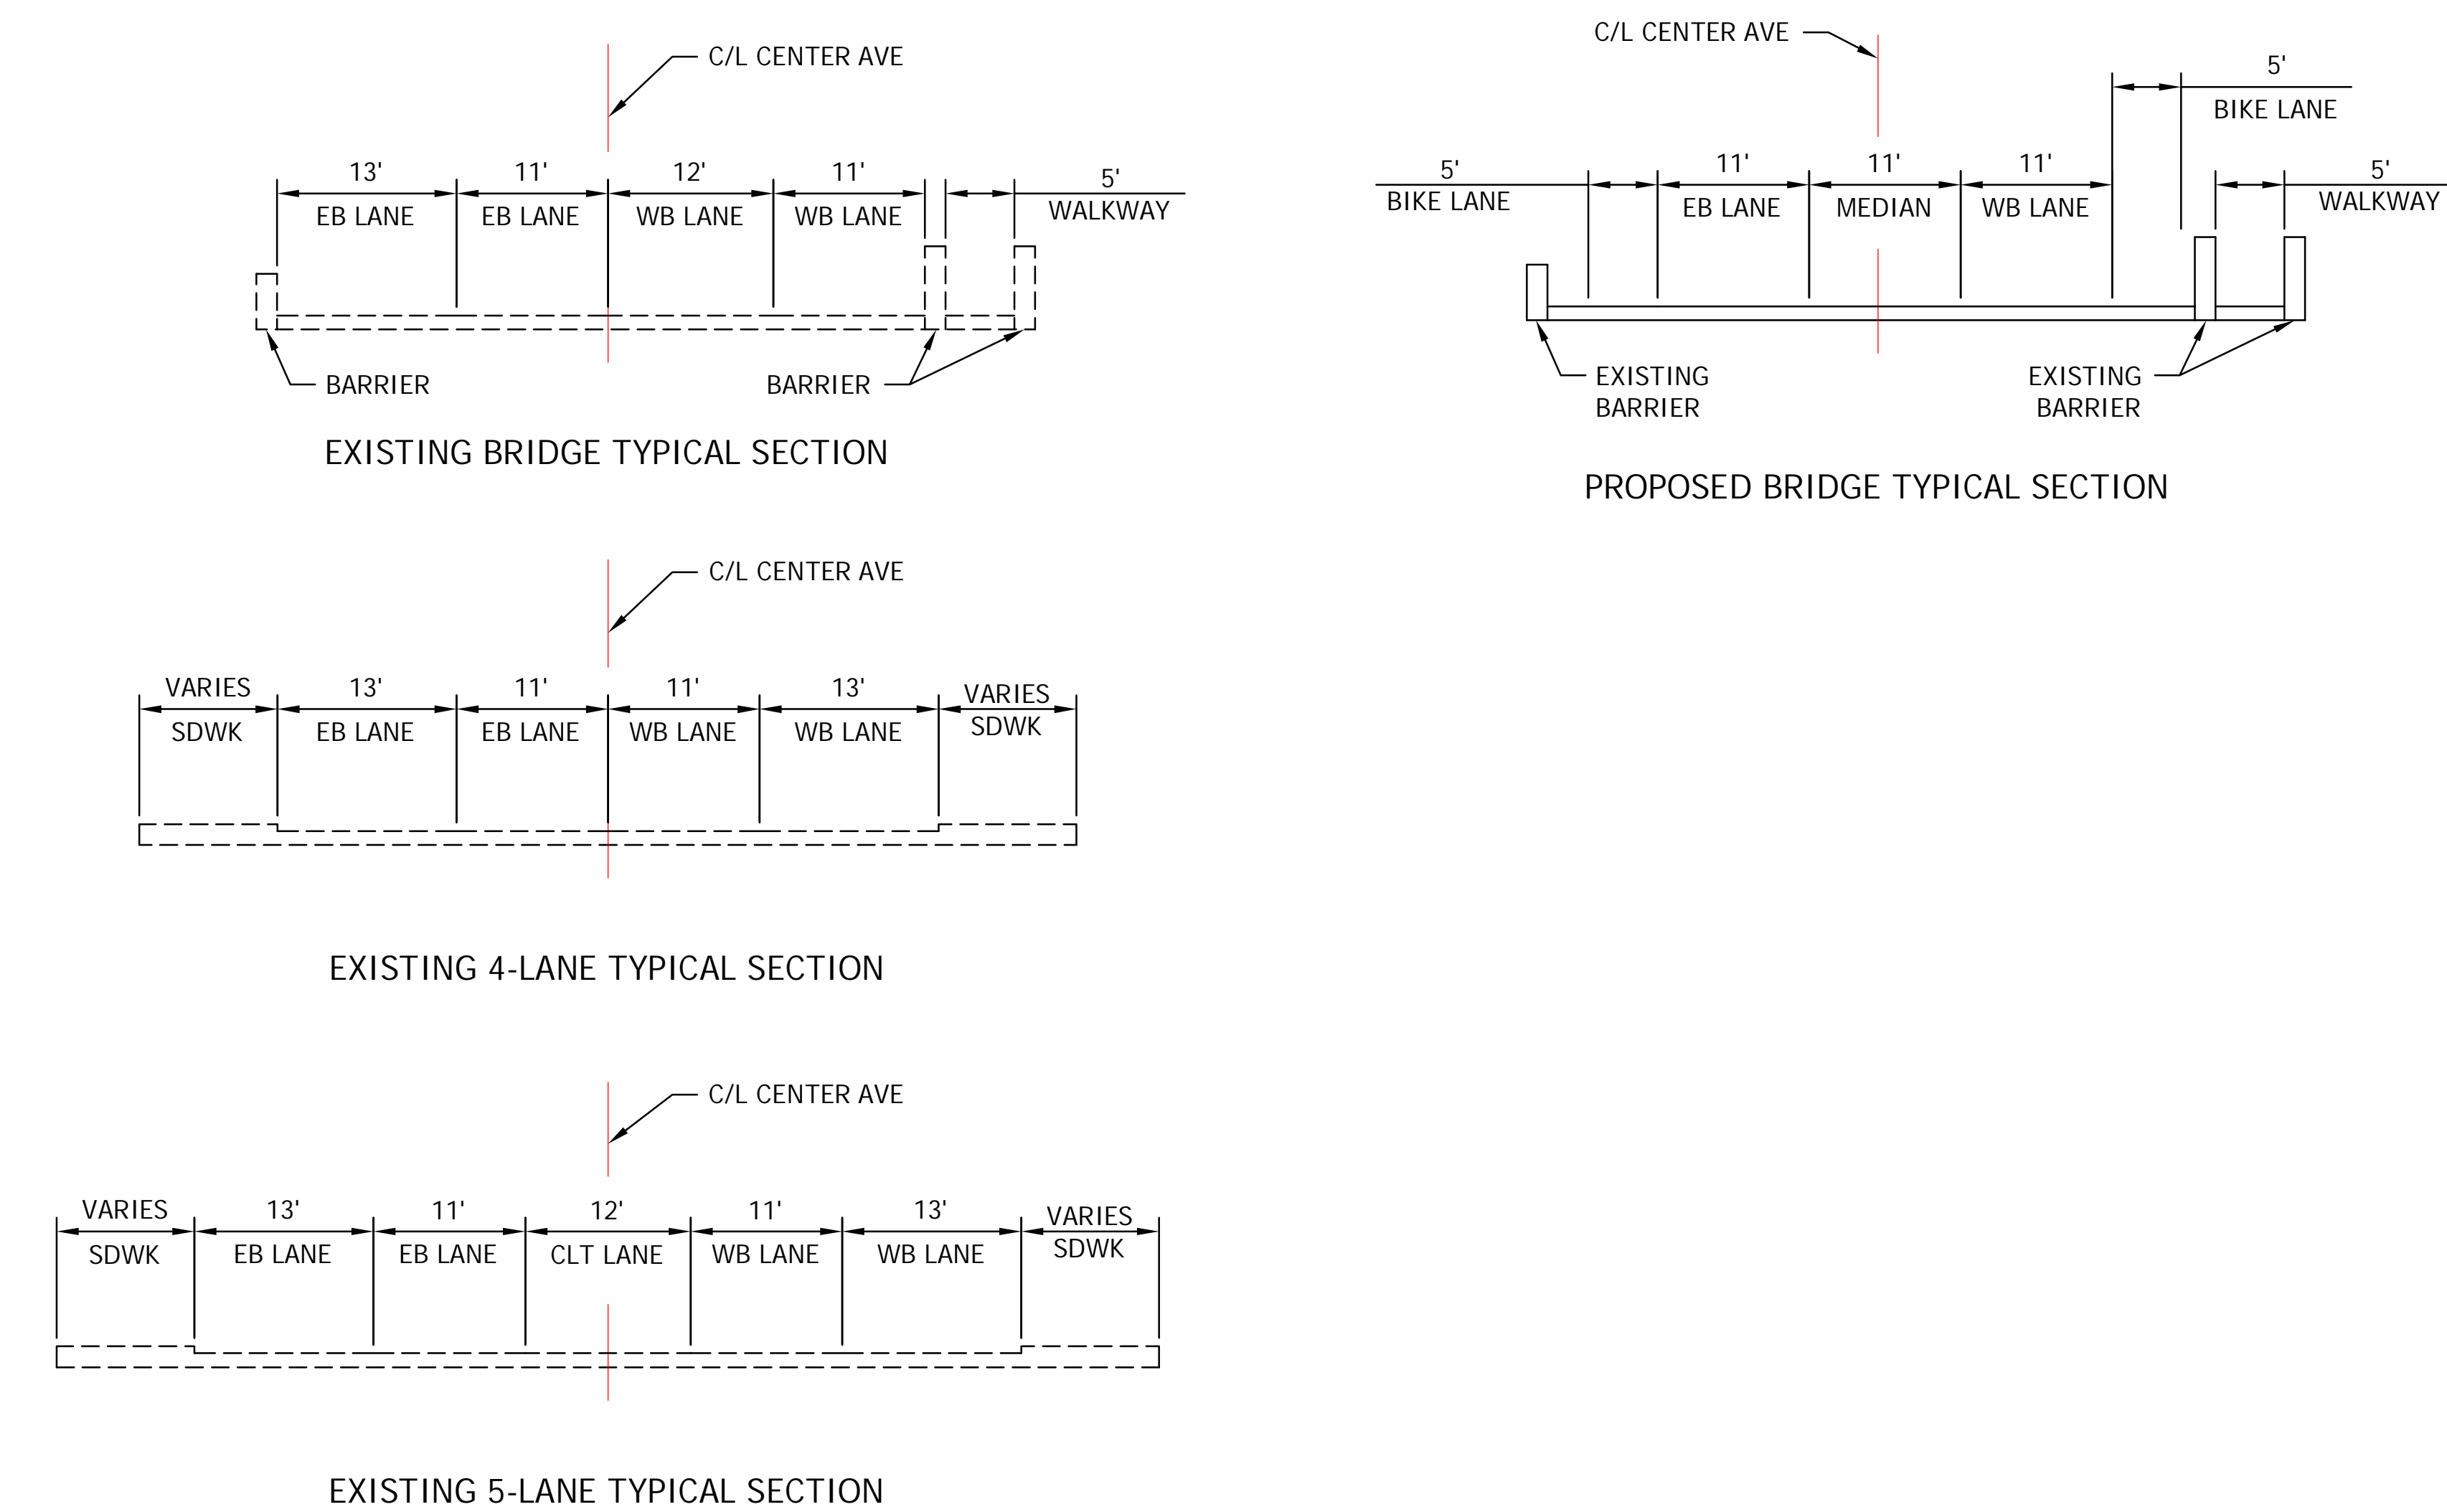

MOORHEAD - CENTER AVENUE - DRAFT ALTERNATIVE DEVELOPMENT C

CITY OF MOORHEAD, MN
PLANNING & PRELIMINARY ENGINEERING STUDY

DATE: 4/2/2018 PROJ. NO.: 193803913 FIGURE: DRAFT C

